


DRAWN & DETAILED BY:-  
**D & M LAUBSCH**  
 Mechanical & Detail Drafting Services  
 Mannum Rd MURRAY BRIDGE S.A. 5253  
 Ph (08) 8532 4828, Fax (08) 8532 4865

ISSUE	REVISION	BY	DATE
1			
2			
3			

JOB IDENTIFICATION :- PROJECT  
 CLIENT


DWG NAME  
 VARIETY OF TAPER WALL  
 TANK SHELLS MANUFACTURED  
 (SHOWING INSIDE DIMENSIONS).  
 DWG No. 0001-1  
 Sheet No. 1 of 2

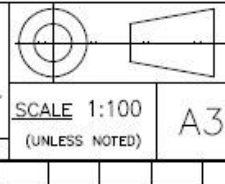

DRAWN BY  
**DLAUBSCH**  
 ENGINEERING CALS.  
 CHECKED  
 APPROVED  
 CAD FILE  
 NC0001-1




191 Adelaide Rd  
 Murray Bridge SA 5253  
 Ph: (08) 8532 2455  
 Fax: (08) 8531 0157  
 ABN: 37 168 710 361

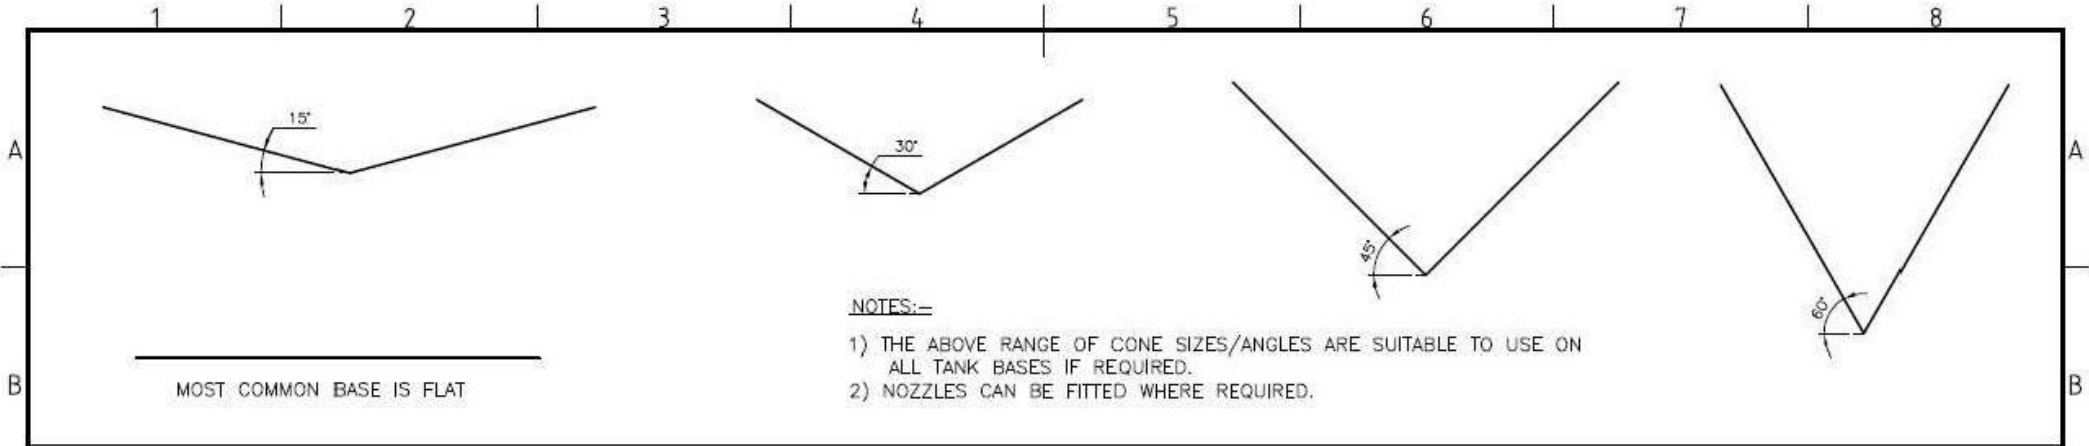

**NOTES:-**

- 1) THE ABOVE RANGE OF CONE SIZES/ANGLES ARE SUITABLE TO USE ON ALL TANK BASES IF REQUIRED.
- 2) NOZZLES CAN BE FITTED WHERE REQUIRED.

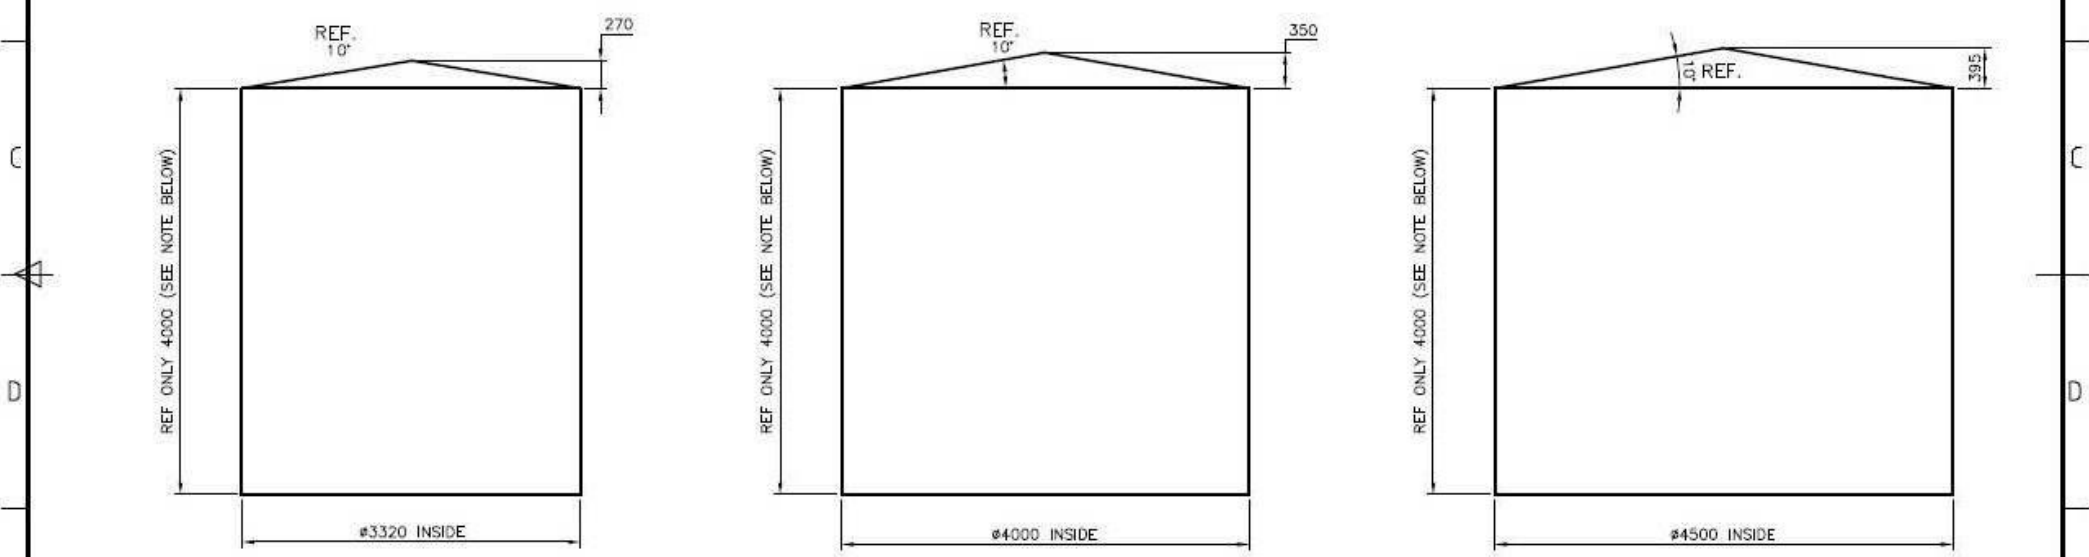

**NOTES:-**

- 1) THESE TANKS CAN BE MANUFACTURED AT ANY HEIGHT, TO GET THE REQUIRED VOLUME.
- 2) MEASUREMENTS ARE ALL I.D. (ACTUAL MOULD SIZE).
- 3) ALLOW APPROX. EXTRA 20mm FOR TANK O.D. SIZE.

**DRAWN & DETAILED BY:-**  
**D & M LAUBSCH**  
 Mechanical & Detail Drafting Services  
 Mannum Rd. MURRAY BRIDGE S.A. 5253  
 Ph (08) 8532 4828, Fax (08) 8532 4865

ISSUE	REVISION	BY	DATE


JOB IDENTIFICATION :- PROJECT \_\_\_\_\_  
 CLIENT \_\_\_\_\_

DWG NAME  
 VARIETY OF PARALLEL WALL  
 TANK SHELLS MANUFACTURED.  
 (SHOWING INSIDE DIMENSIONS)  
 DWG No. 0002-1  
 Sheet No. 2 of 2

SCALE 1:50  
 (UNLESS NOTED)

A3

DRAWN BY  
**D LAUBSCH**  
 ENGINEERING CADS.  
 CHECKED \_\_\_\_\_  
 APPROVED \_\_\_\_\_  
 DWG FILE  
 NC0001-2

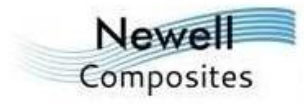

191 Adelaide Rd  
 Murray Bridge SA 5253  
 Ph: (08) 8532 2455  
 Fax: (08) 8531 0157  
 ABN: 37 168 710 381